


ALU. Partition 1200X2420mm with door

AD1 1200 x 2100mm

Schedule item no: 48(a)

Furniture Fittings for Double shutter door:-:

1. 150x12mm long Alu. towerbolt - 2 Nos.
2. 125mm long Alu. hinges with screws - 8Nos.
3. 150X200mm Butterfly type handle - 4Nos.
4. Alu. door stopper with single rod - 2Nos.
5. Lock - 6 lever (Leader brand) - 1No.
6. Door bush (Nylon) - 2Nos.

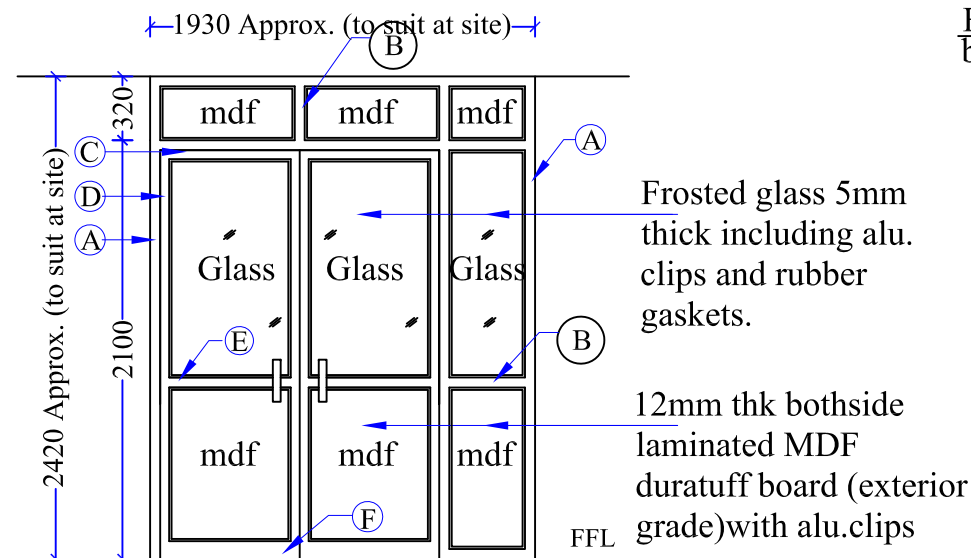


ALU. PARTITION-1 SIZE-1930X2420 WITH DOUBLE DOOR

AD2 1500 x 2100mm - (VIEW-1)

Schedule item no: 48(b)

Furniture Fittings for Double shutter door:-:

1. 150x12mm long Alu. towerbolt - 2 Nos.
2. 125mm long Alu. hinges with screws - 8Nos.
3. 150X200mm Butterfly type handle - 4Nos.
4. Alu. door stopper with single rod - 2Nos.
5. Lock - 6 lever (Leader brand) - 1No.
6. Door bush (Nylon) - 2Nos.

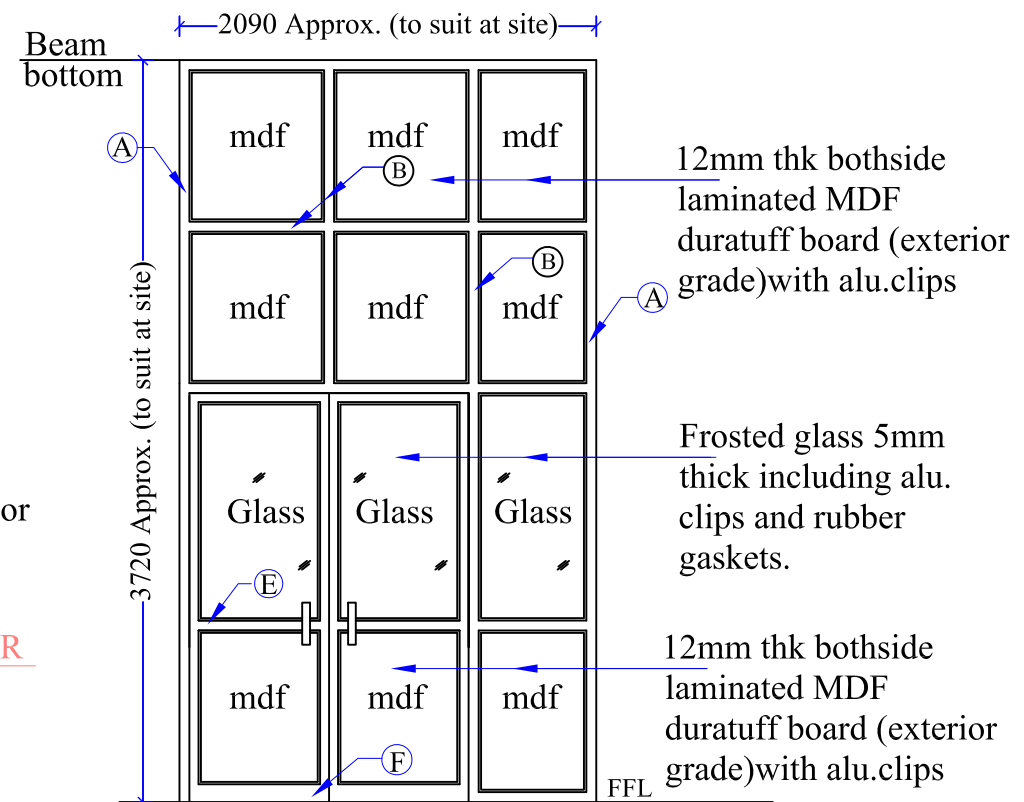


ALU. PARTITION-2 SIZE-2090X3720 WITH DOUBLE DOOR

AD2 1500 x 2100mm - (VIEW-2)

Schedule item no: 48(c)

Note:


1. All dimensions are in mm.
2. All alu. fittings are of ISI make. unless otherwise mentioned.
3. All sizes mentioned are approximate to suit site conditions and as per actual measurements.
4. All MDF boards material shall be of duratuff exteriorgrade or equivalent make.
5. All aluminium sections are of anodised coated.(approved colour)
6. All Aluminium sections mentioned are of Jindal / approved equivalent make.

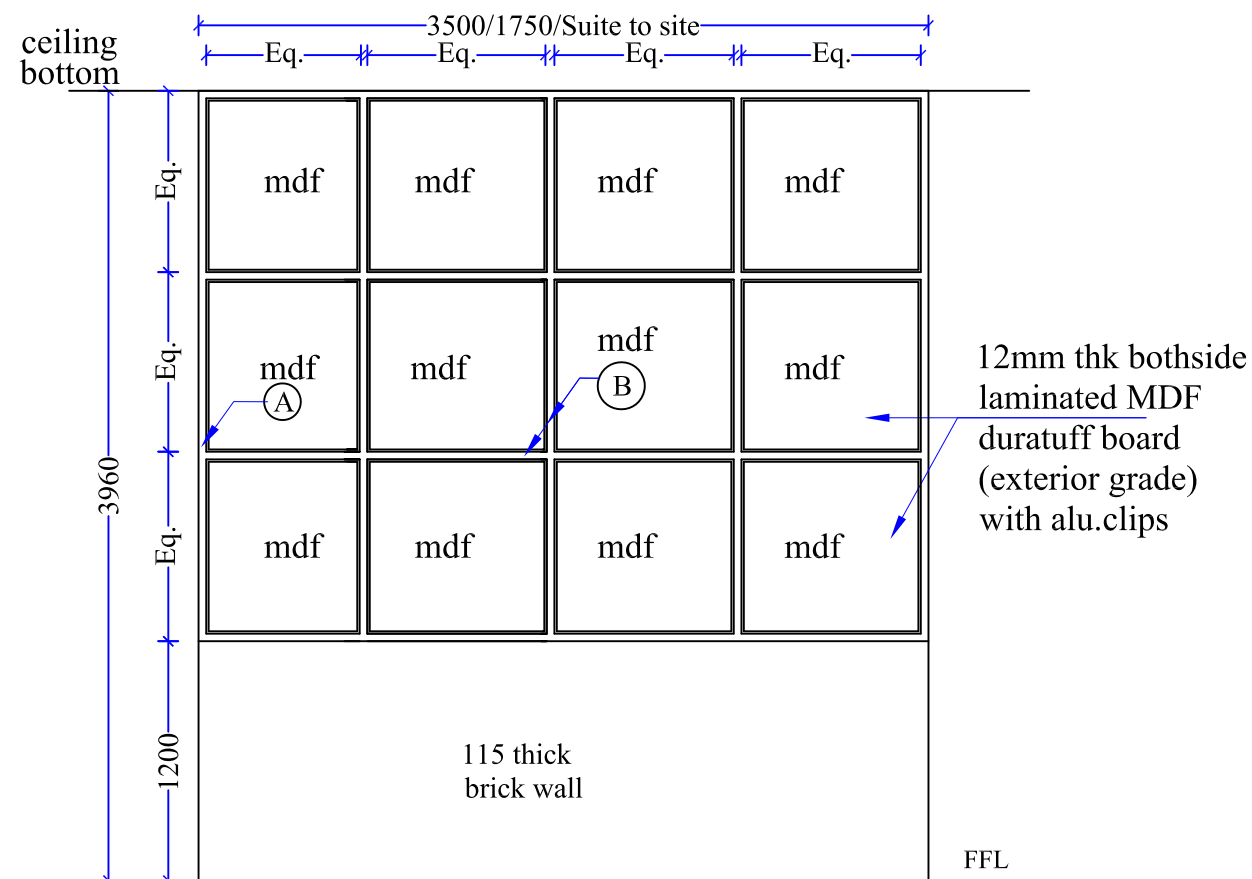

ALUMINIUM PARTITION WITHOUT DOOR- Recovery area

(TYPICAL DETAIL)

Schedule item no: 48(e)

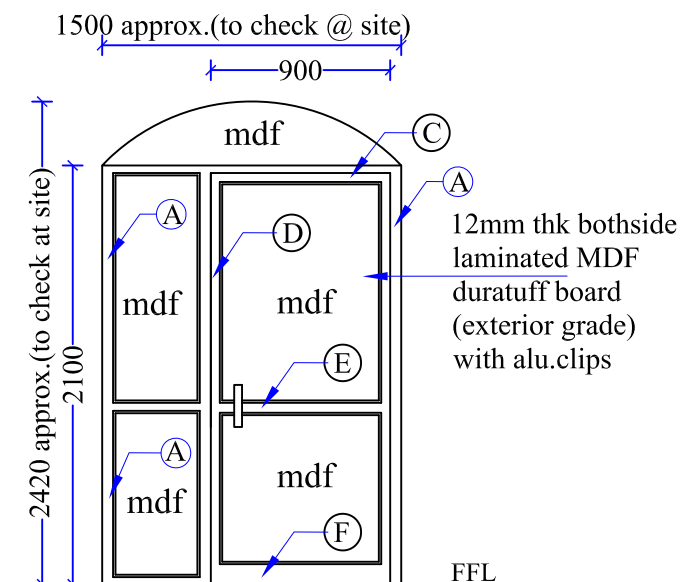

ALUMINIUM PARTITION (Size-1500x2420) WITH DOOR

AD 3 :900 x 2100mm - (VIEW-3)

SCHEDULE ITEM NO: 48(d)

Furniture Fittings for single shutter door:-:

1. 150x12mm long Alu. towerbolt - 1 no.
2. 125mm long Alu. hinges with screws - 3 nos.
3. 150X200mm Butterfly type handle - 2 nos.
4. Alu. door stopper with single rod - 1 no.
5. Lock - 6 lever (leader brand) - 1 no.
6. Door bush (Nylon) - 1 no.

DETAILS OF ALU. MEMBERS AS PER JINDAL - CATALOG - 2008

MEMBER	SECTION NO	SECTION SIZE IN MM	THICKNESS SIZE IN MM	SECTION WEIGHT kg/m
A PARTITION / DOOR OUTER FRAME	20073	63.50x38.10	1.95	1.092
B PARTITION - INTERMEDIATE	20072	63.50x38.10	1.85	1.095
C DOOR SHUTTER - TOP RAIL	19571	47.62x44.50	1.95	0.974
D DOOR SHUTTER - VERTICAL	19569	47.62x44.50	2.02	1.052
E DOOR SHUTTER - LOCK RAIL	19575	49.91x44.50	1.60	0.882
F DOOR SHUTTER - BOTTOM RAIL	19556	101.60x44.50	2.50	1.943
G BOX SECTION PLAIN	14101	63.50x38.10	1.75	0.974
CLIP FOR HOLDING MDF - BOARD (OR) GLASS	19370		0.80	0.109
'F' SECTION FOR HOLDING GRILL	17602	23.40x15.30	1.40	0.193

TENDER PURPOSE ONLY

CHRISTIAN MEDICAL COLLEGE-VELLORE

PROPOSED MODIFICATION OF M WARD GROUND FLOOR FOR GASTROENTEROLOGY AT CMC TOWN CAMPUS.

ALUMINIUM DOOR & PARTITION DETAILS

CHECKED : D.G	DATE : 23.04.2024	SCALE : NTS.
DRAWN : JANE	DWG.NO: CMC/GS/J-01	PLANNING ENGINEER: